

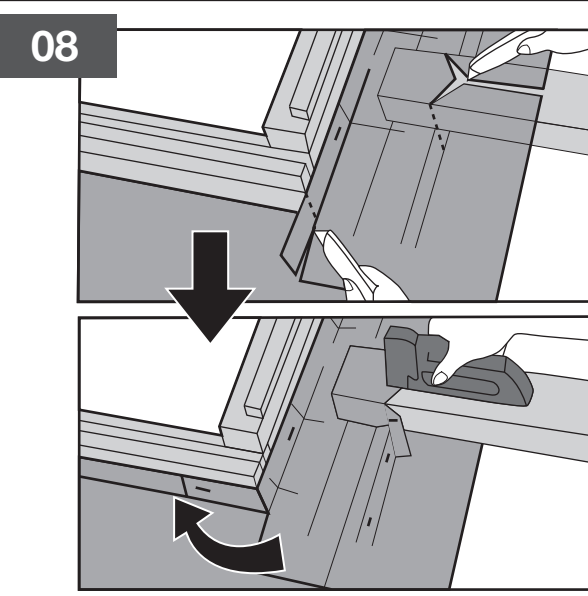
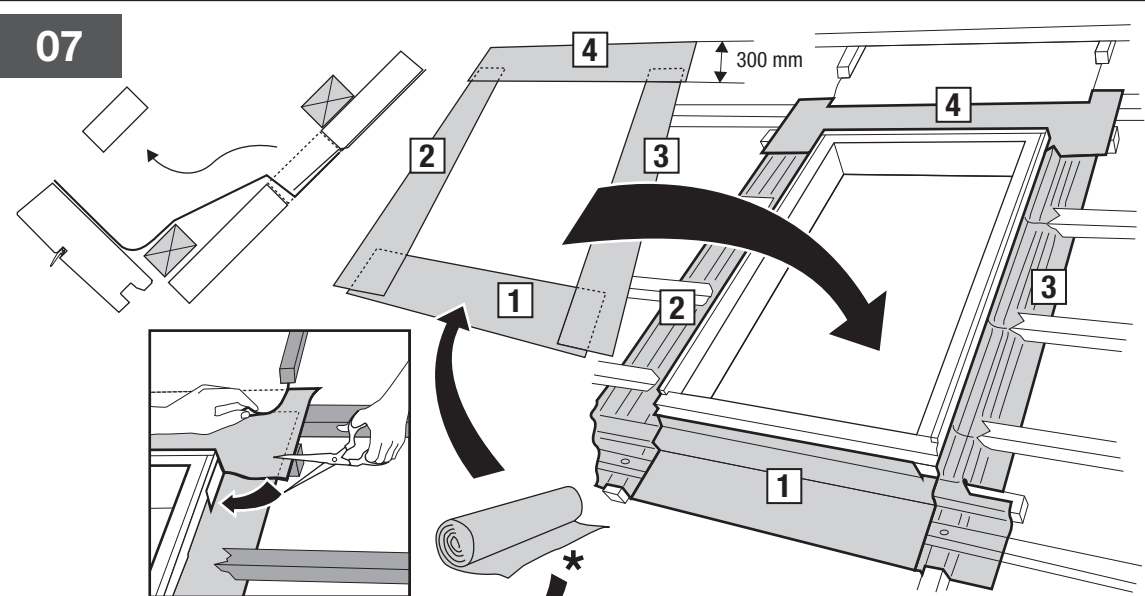
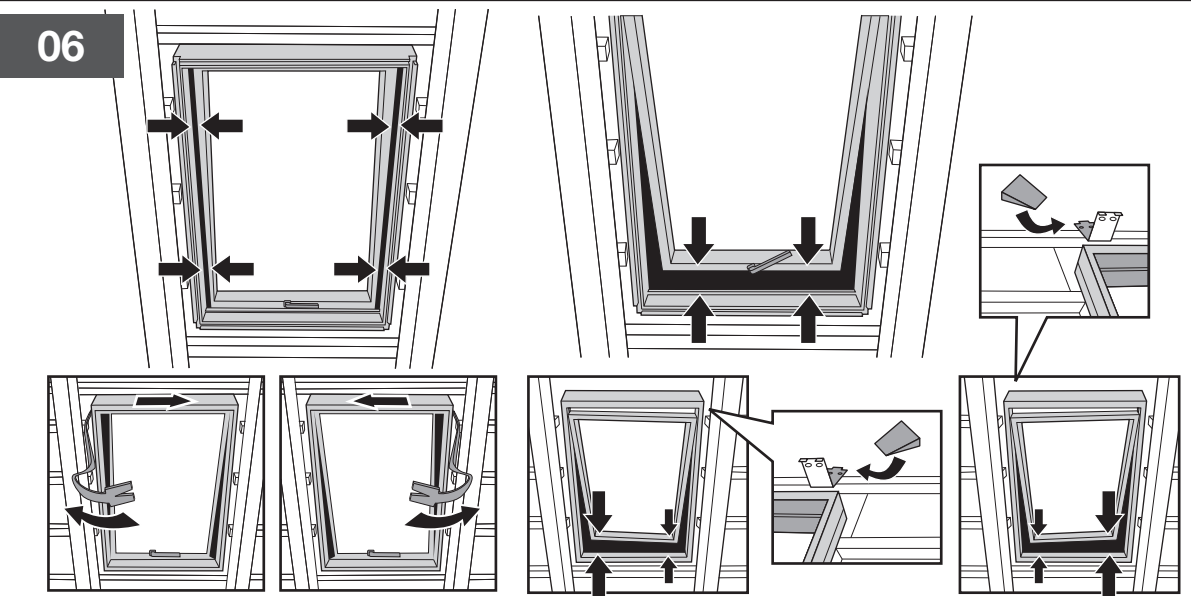
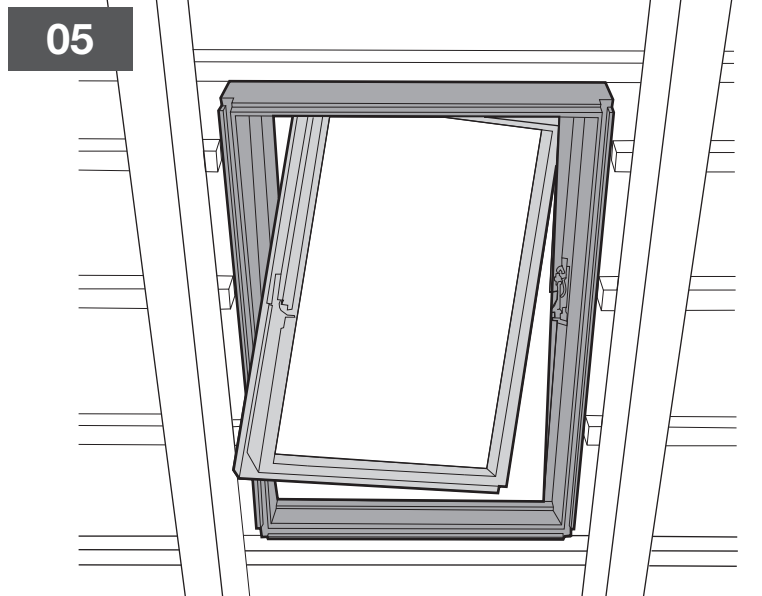
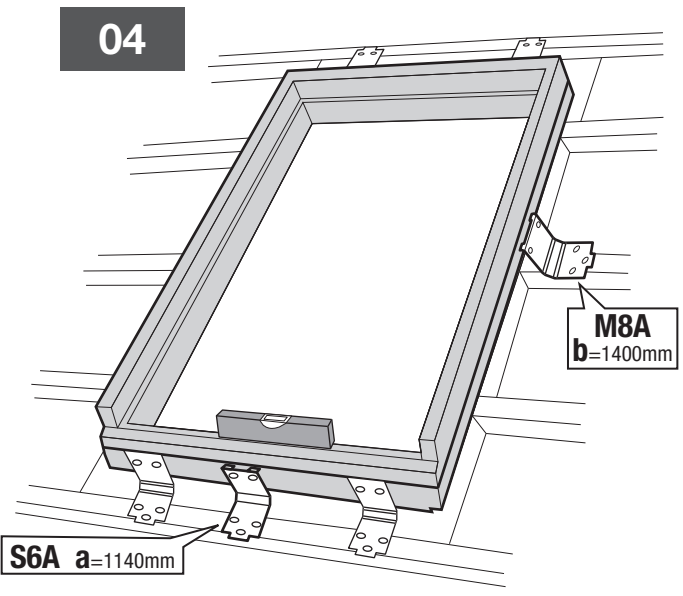
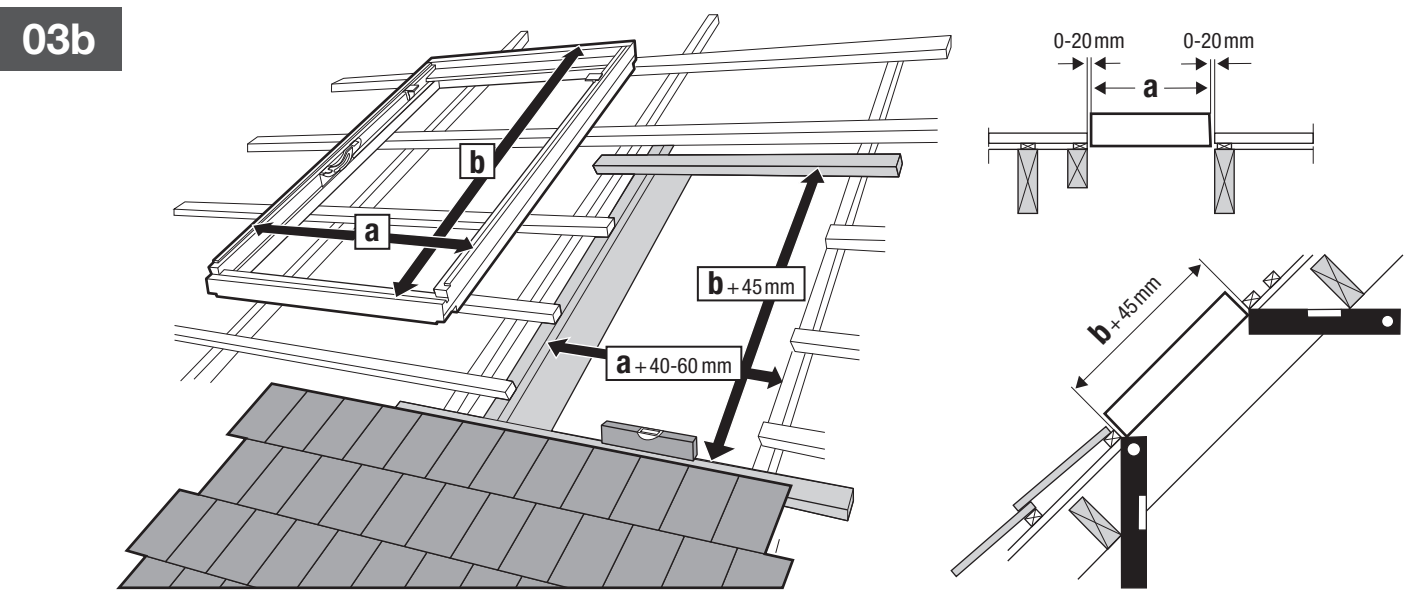
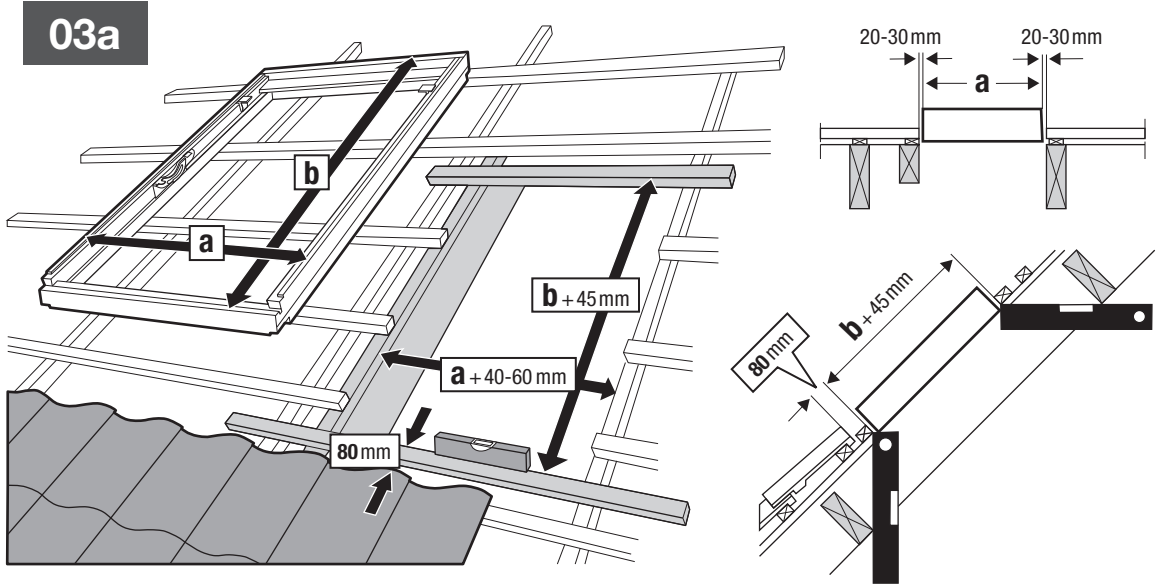


ROOF WINDOW

Fenêtre de toit • Dachfenster • Ovenlysvindue • Dakvenster • Finestra per tetti • Tetőtéri ablak • Střešní okno
Okno dachowe • Ferestre de mansarda • Strešno okno • Strešné okno • Krovni prozor

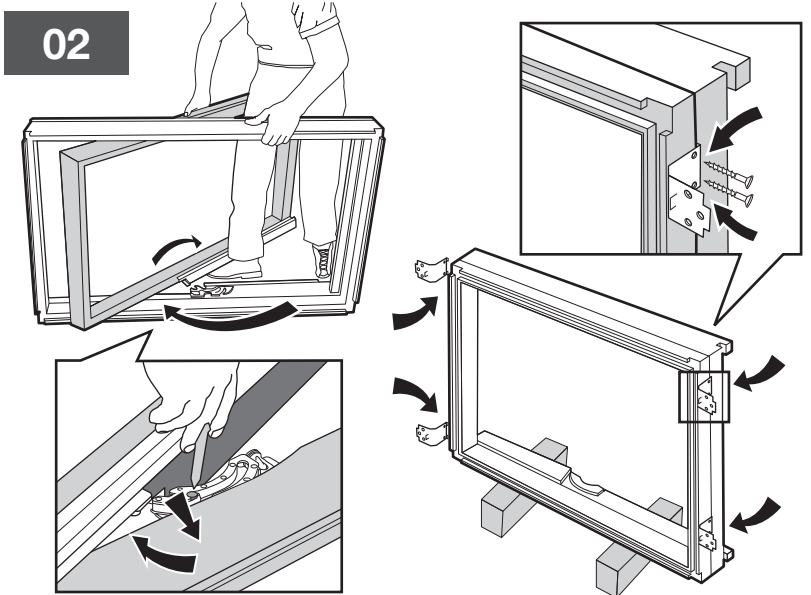

See the installation video
and pictures at
www.dakstra.com

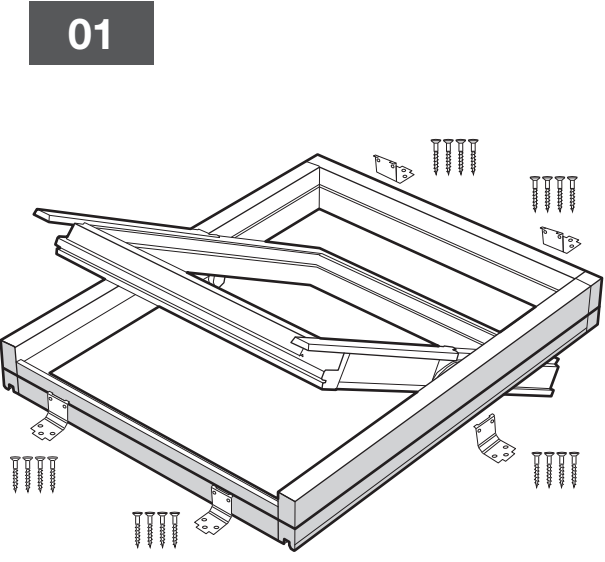


* Roofing underlay not included • Krovna folija nije u kutiji • Střešní folie není součástí dodávky • Waterkerende manchet / dampfolie wordt niet meegeleverd • Film sous-toiture non inclus • Dachfolie ist nicht in der Verpackung enthalten
A dobow nie tartalmazza a tetőfóliát • Foglio impermeabile non incluso • Folia wstępnego krycia nie jest załączona • Membrana de acoperis nu este inclusa • Strešná fólia nie je súčasťou balenia • Lámina impermeable no incluida




TFX, UFX


09a

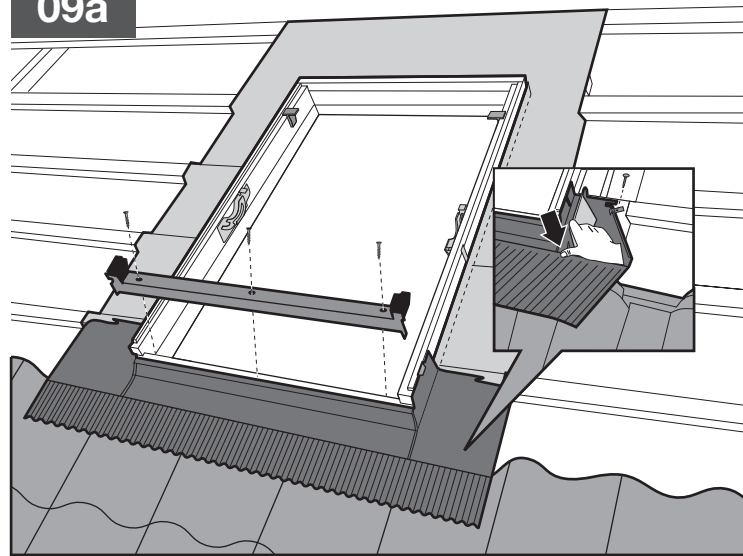


10a

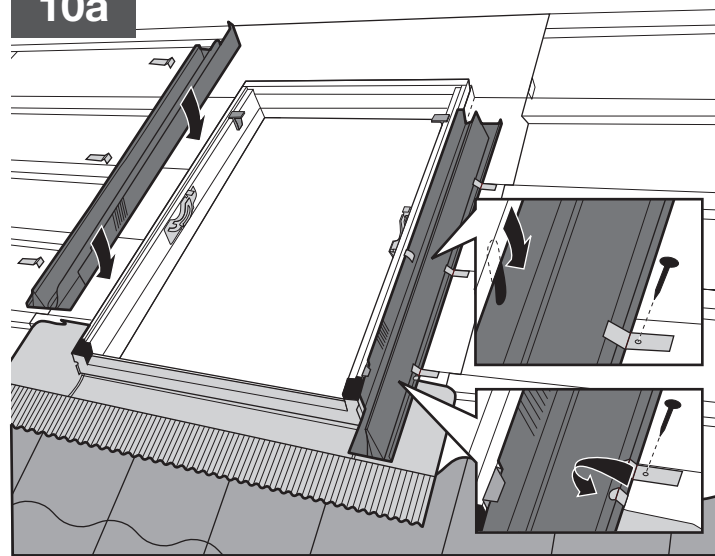


11a

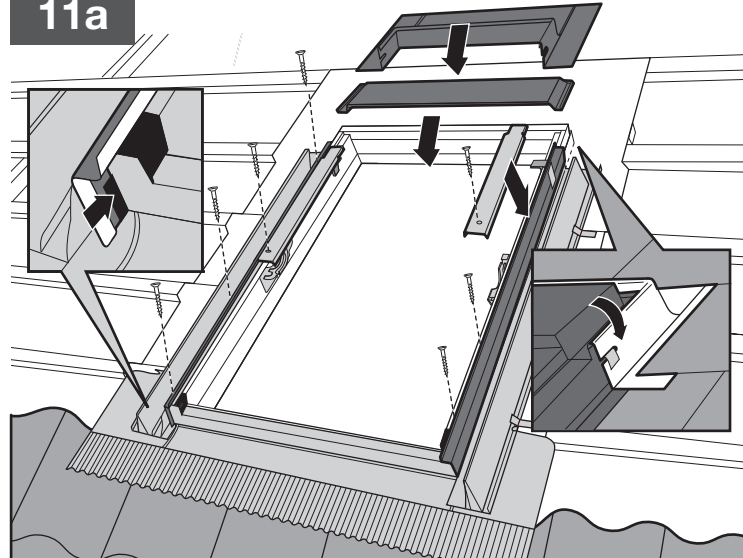


12a

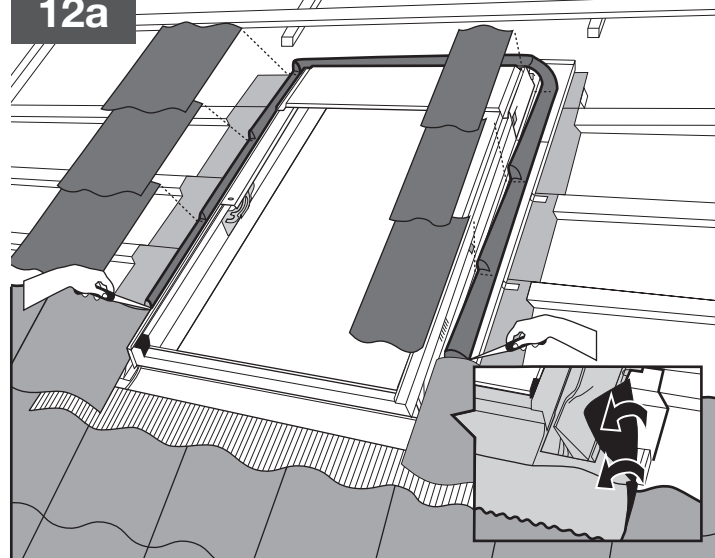

13a

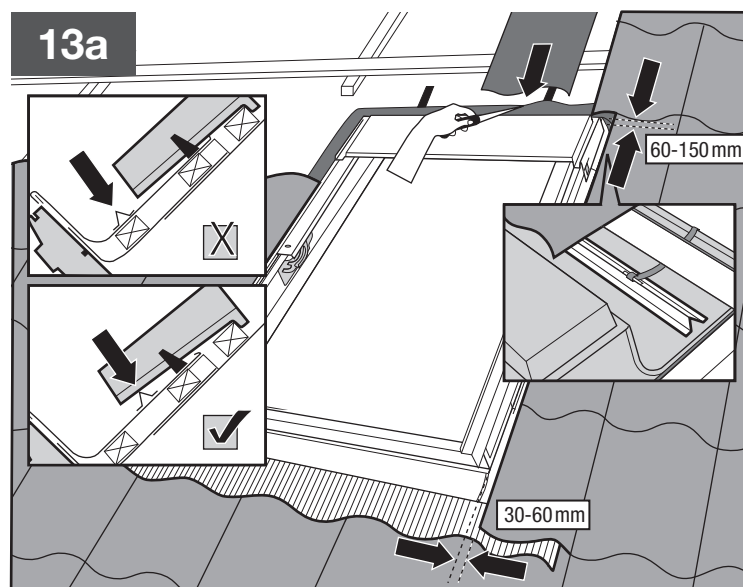


14a

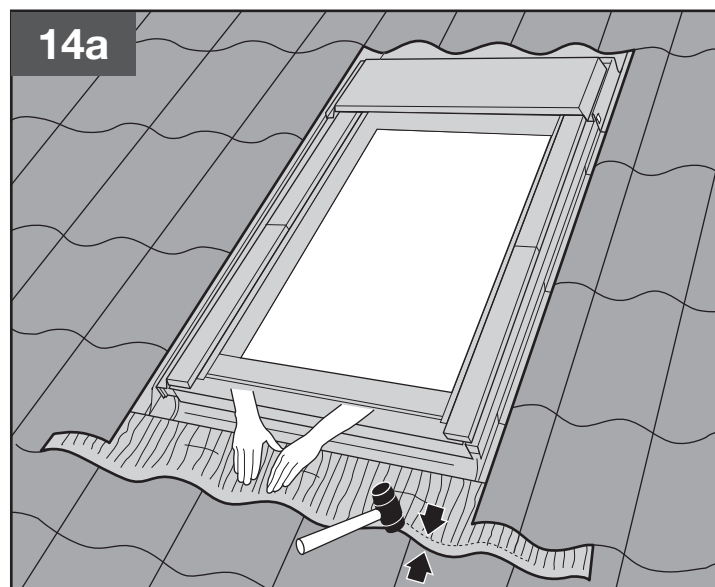


SFX


09b

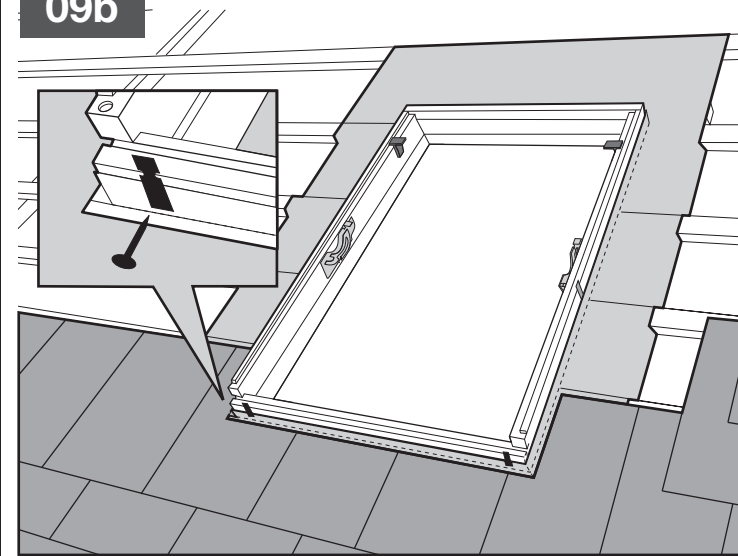


10b

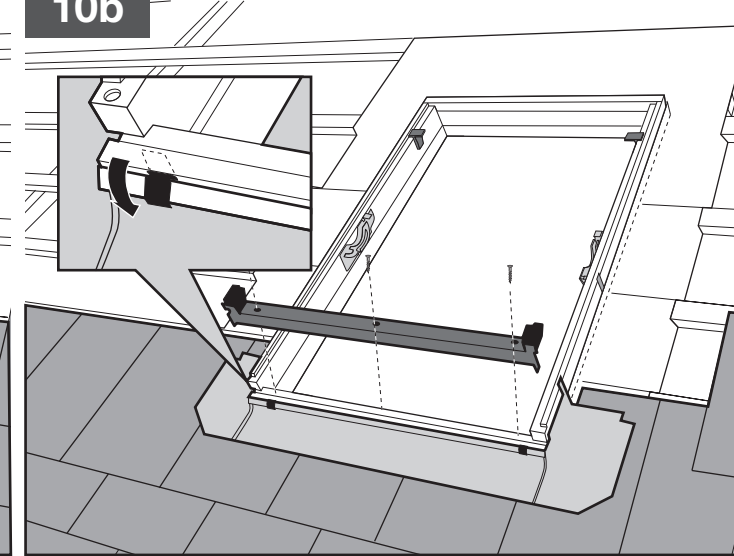


11b

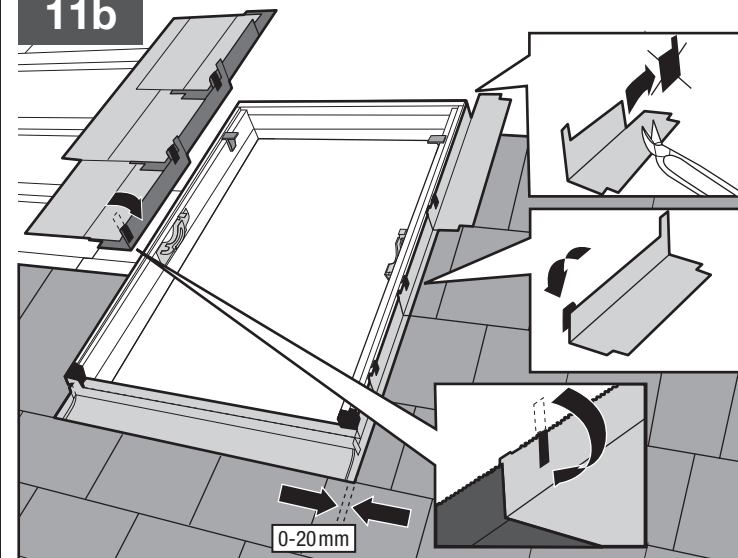

12b

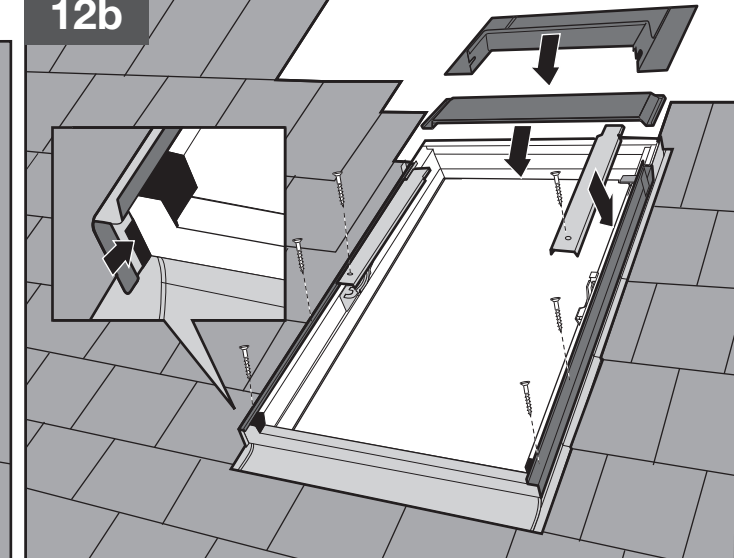

13b

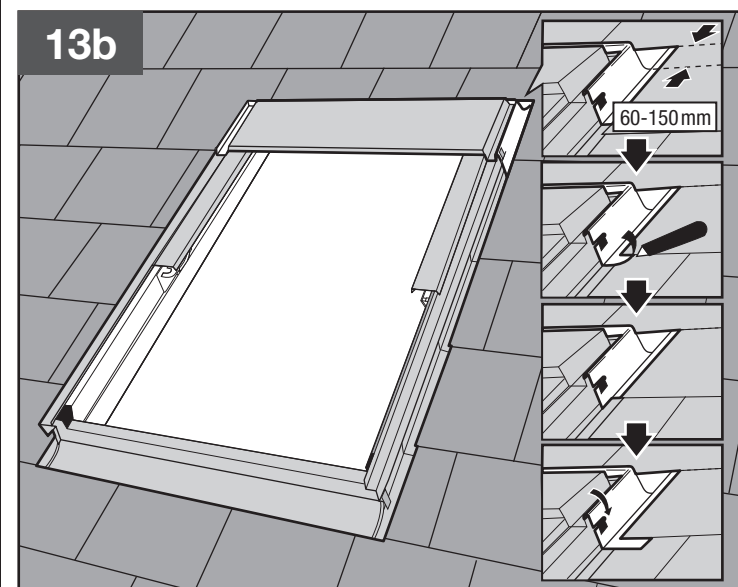

14b

